


TREČIO AUKŠTO APDAILOS PLANAS M 1:100

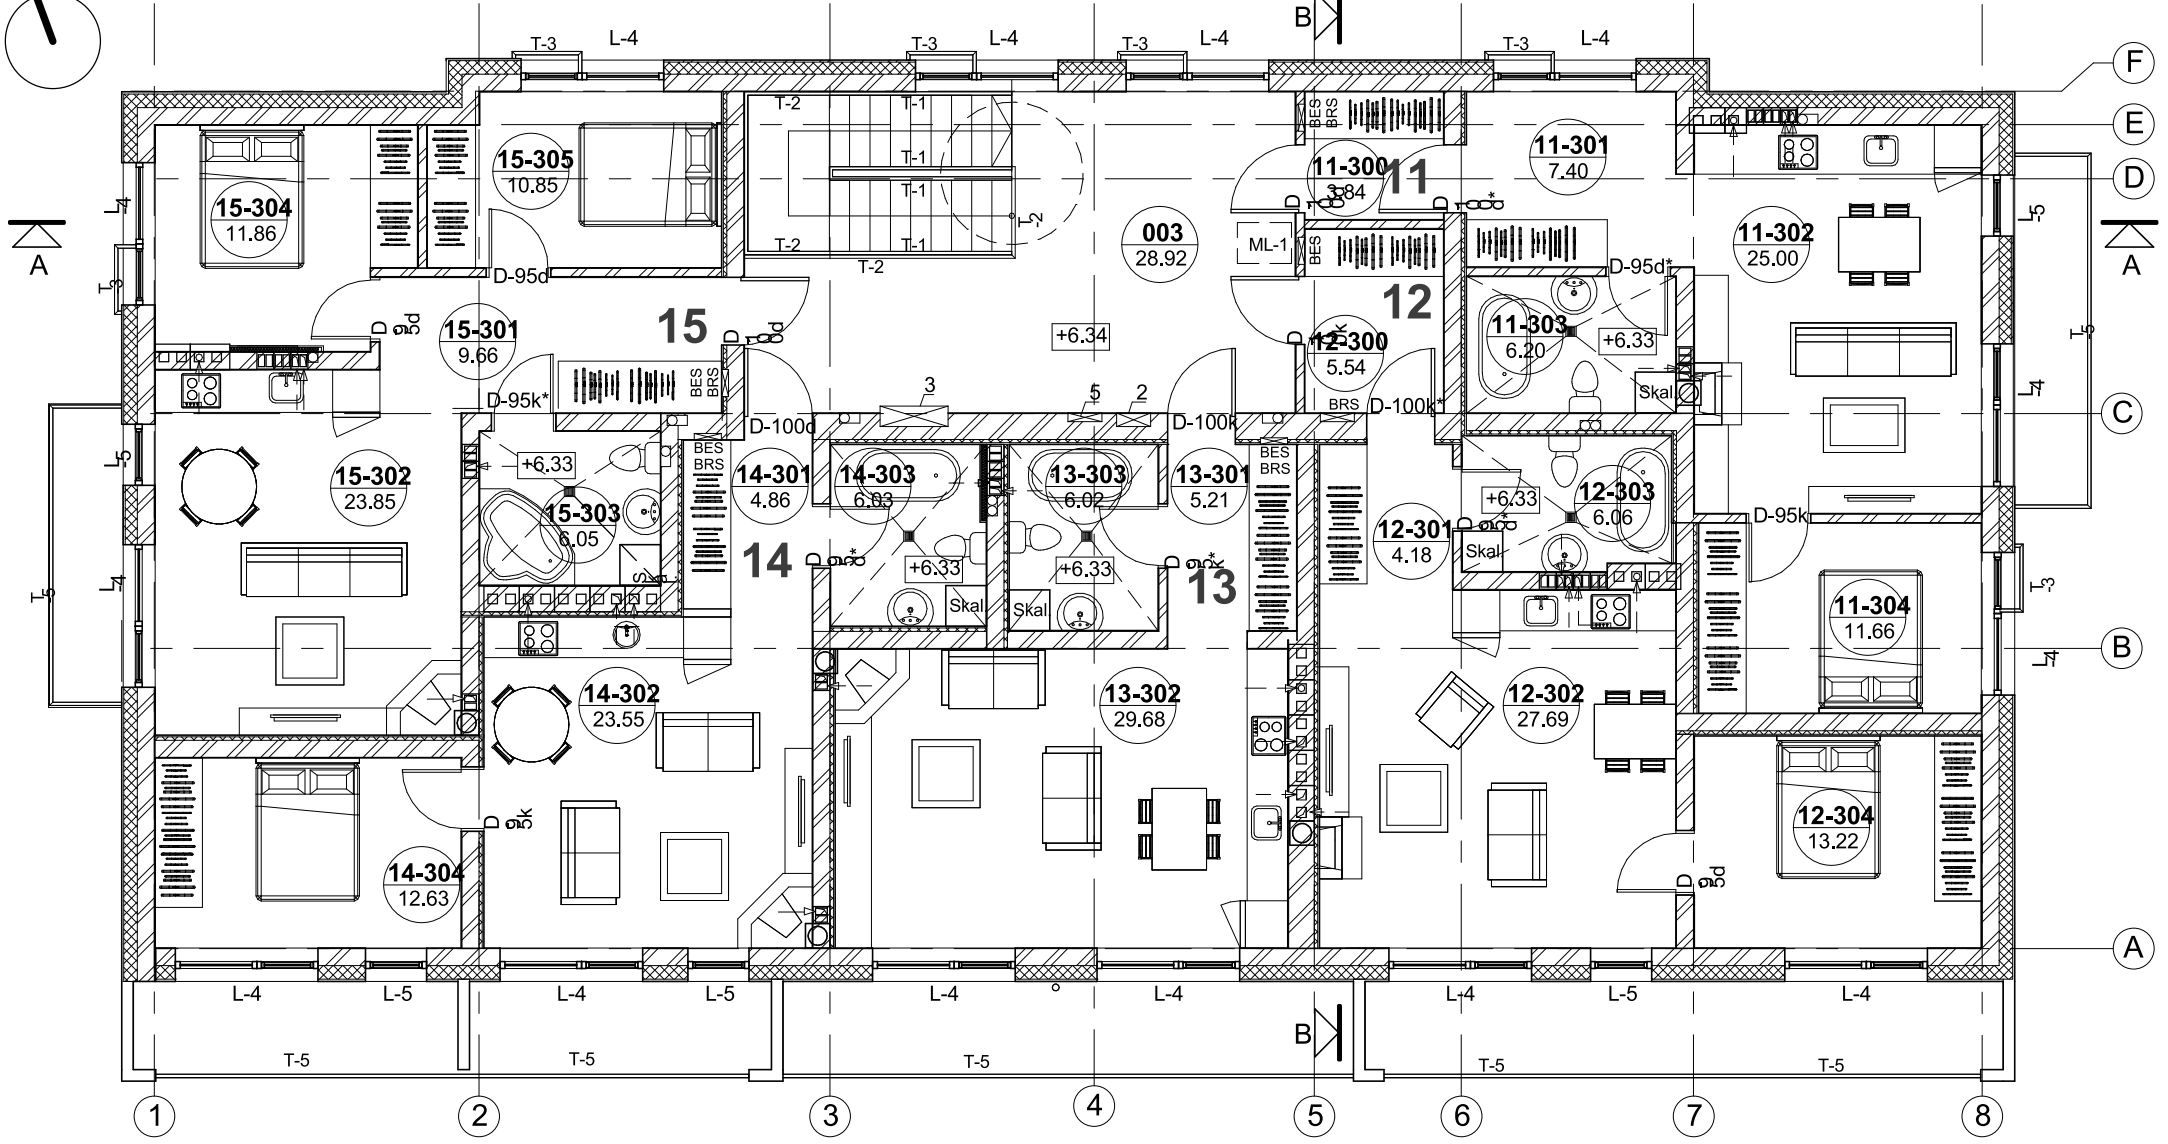

1 2 3 4 5 6 7 8

F
E
D
C
B
A

A

A

B

A

B

B

15

14

13

12

12-301

003
28.92

15-304
11.86

15-305
10.85

11-300
3.84

11-301
7.40

11-302
25.00

15-301
9.66

15-302
23.85

15-303
6.05

14-301
4.86

14-303
6.83

13-303
6.02

13-301
5.21

12-303
6.06

14-302
23.55

14-304
12.63

13-302
29.68

12-302
27.69

11-304
11.66

12-304
13.22

+6.34

+6.33

+6.33

+6.33

+6.33

+6.33